


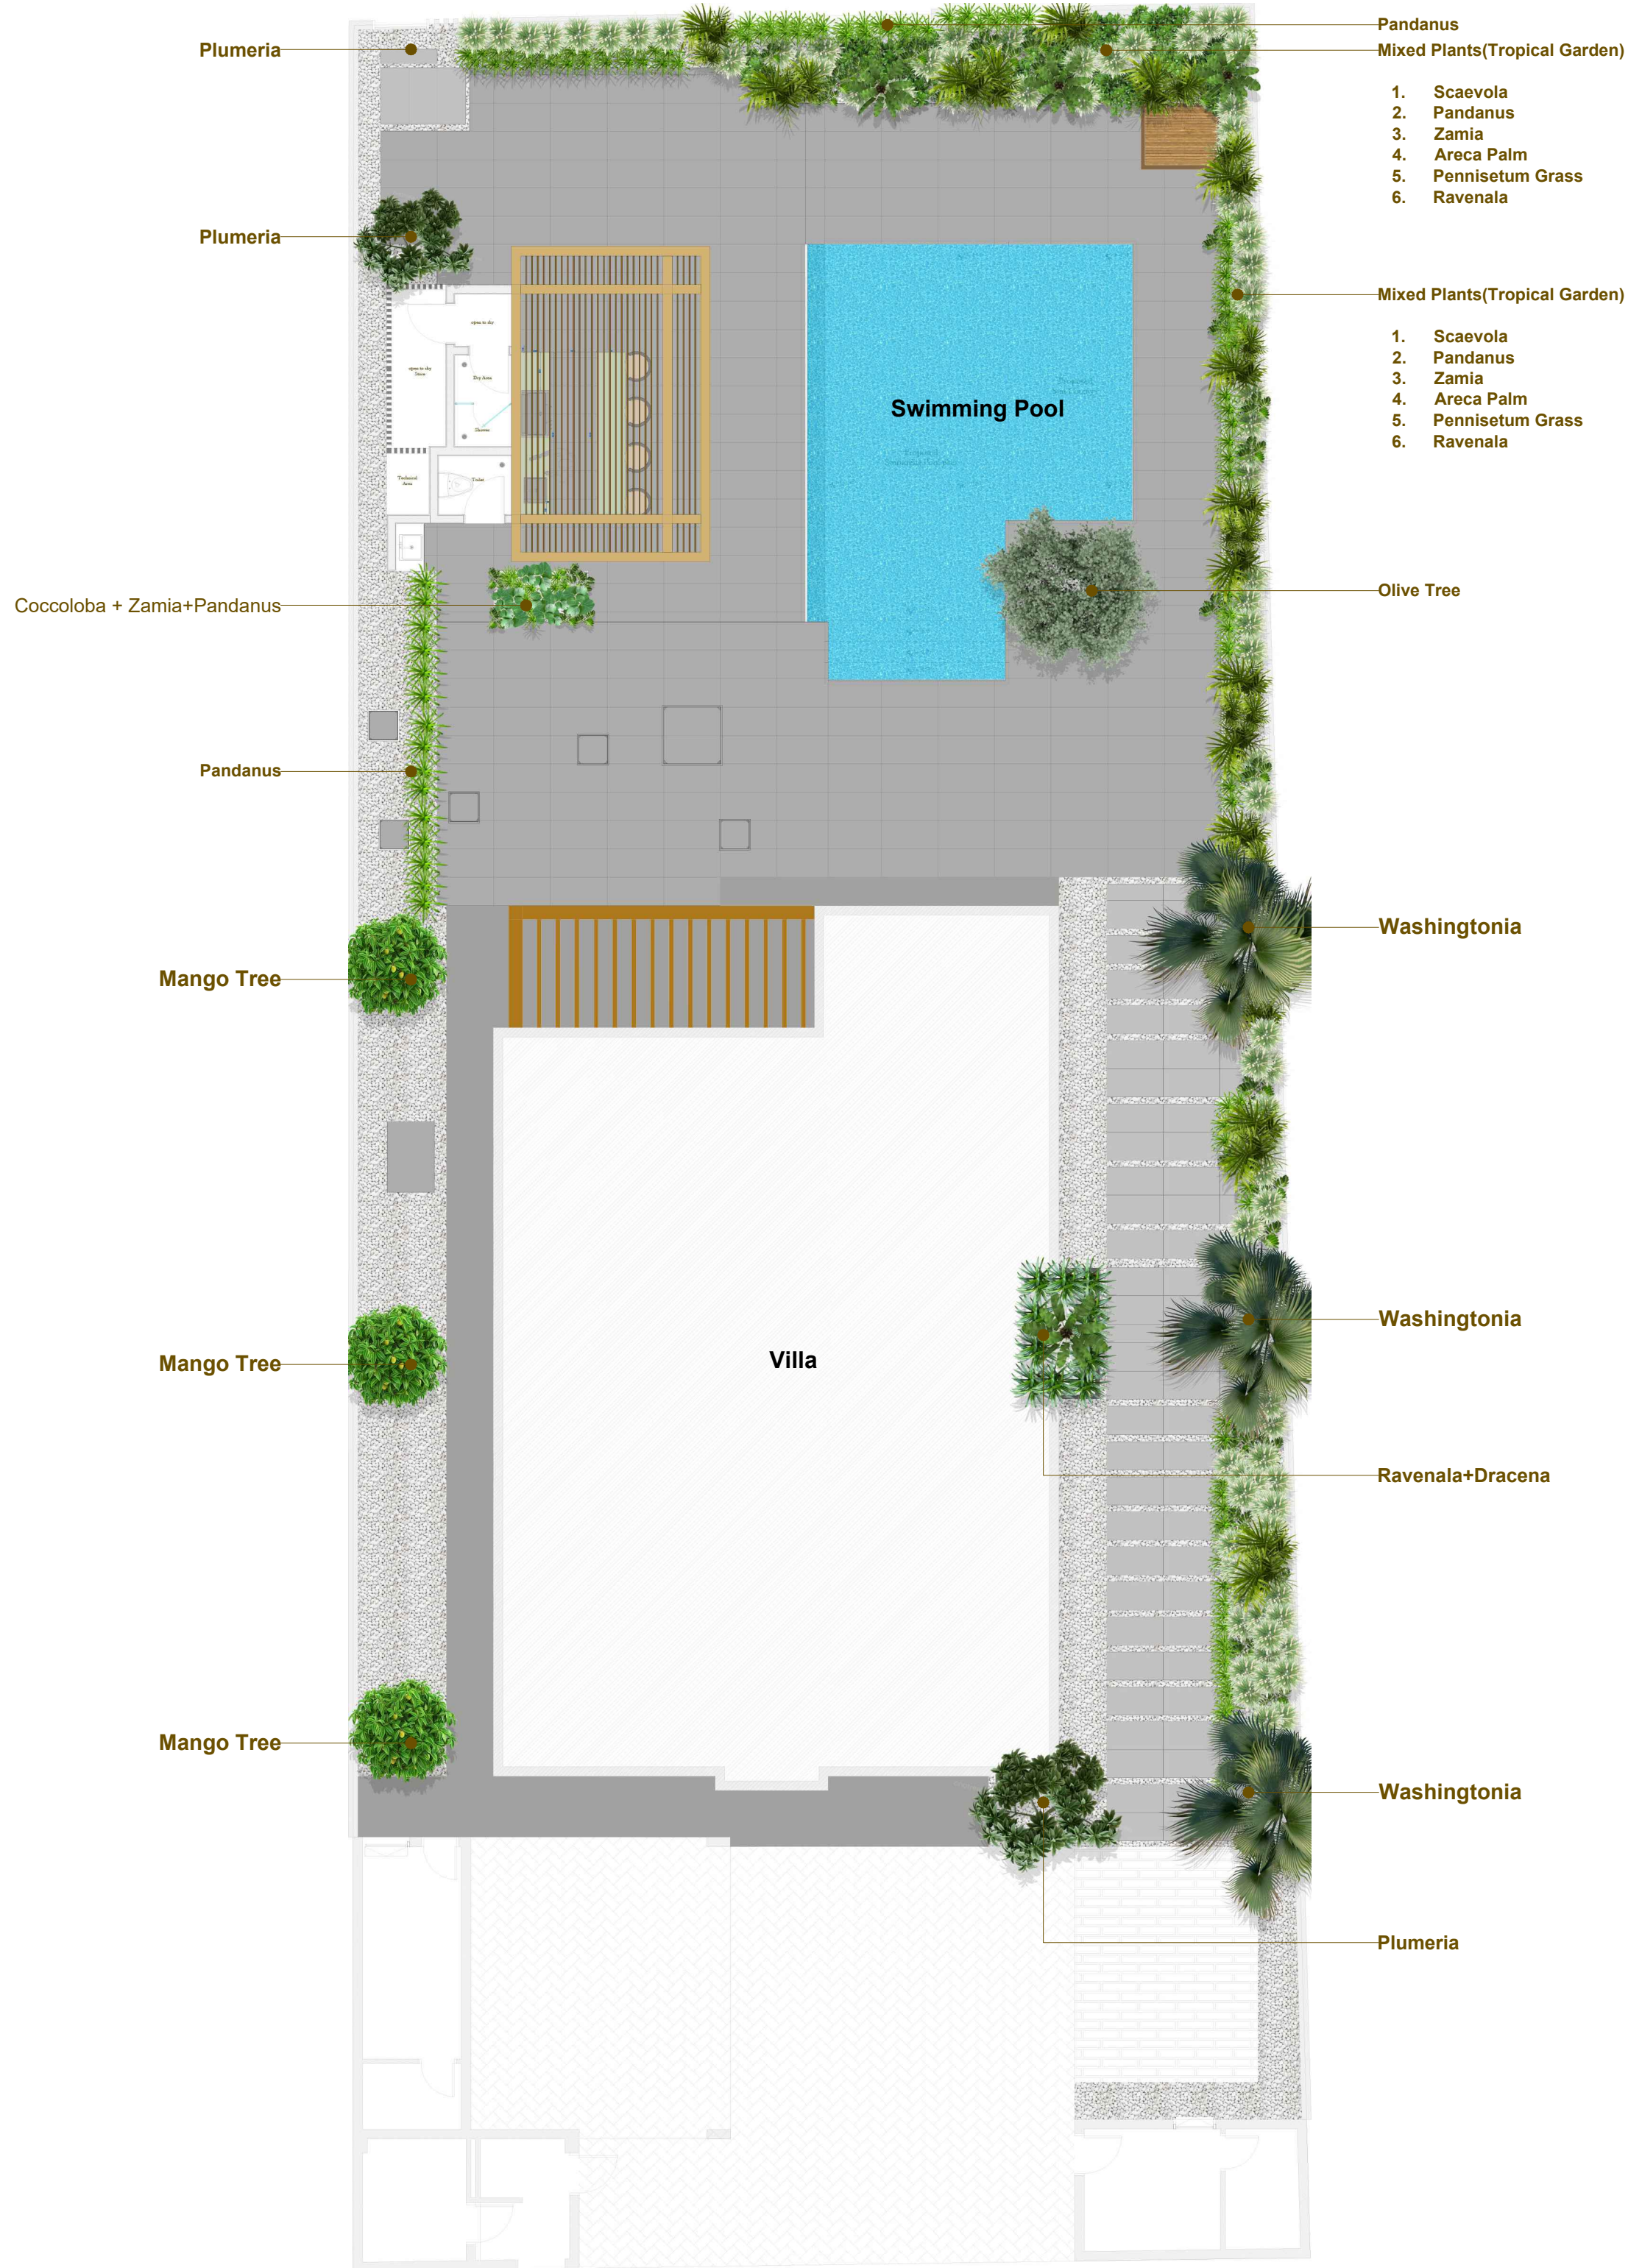

Washingtonia



Plumeria



Zamia



Mango Tree



pennisetum grass



Pandanus



Cocoloba



Dracena




Olive



Scaevola



Areca palm

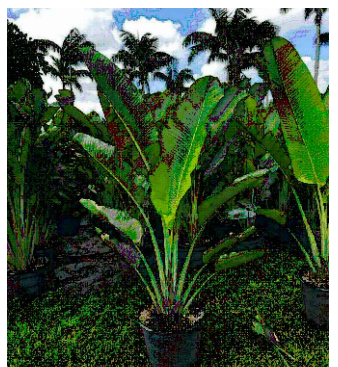

Ravenala

- Pandanus
Mixed Plants(Tropical Garden)
1. Scaevola
 2. Pandanus
 3. Zamia
 4. Areca Palm
 5. Pennisetum Grass
 6. Ravenala

- Mixed Plants(Tropical Garden)
1. Scaevola
 2. Pandanus
 3. Zamia
 4. Areca Palm
 5. Pennisetum Grass
 6. Ravenala

Washingtonia

Washingtonia

Ravenala+Dracena

Washingtonia

Plumeria

LAND KEY :

GENERAL NOTES:

1. This drawing shall be read in conjunction with all other relevant architectural, structural & electrical drawings including those of other consultants.

2. It is the responsibility of contractors & manufacturers to check all relevant site dimensions prior to the start of construction or manufacture.

3. All materials and components must be installed on site in accordance with manufacturer's instructions , shop drawings and standard details.

4. All dimensions are in millimeters unless noted otherwise.

SHOP DRAWING

Rev.No	Description	Date
00	Issued for Approval	13-09-2025
01	Issued for Approval	29-09-2025
02	Issued for Approval	23-10-2025
03	Issued for Approval	21-01-2026
04	Issued for Approval	19-02-2026

Rev.No	Reference Drawings No	Date

Owner Name ;
Mr. Wissam Safi Darwiche

Pool Contractor ;

AXON
Swimming Pools
Trading

Project Name ;
Residential Villa (No:190)

Zone ;	Jubail Island	Plot No ;	2199
Sector;	J.S		

Project Title ;
Construction of Landscape and S.Pool Related Work
(Villa No : 190)

Official Use Only ;

Sheet Content ;
Landscape Layout

Prepared By	Muh.Fasil	Checked By	Engr:Fawad
Designed By		Approved By	Engr:Ibrahim
Scale	1:20	Date	19-02-2026
Drawing Size	A2	Project No	
Drawing No:		Rev.	04
		Sheet	01